



All drawings and related documents are the property of Ryder Architecture (Canada) Inc. and may not be reproduced in whole or in part without written permission. Drawings are based upon site information supplied by third parties and accuracy cannot be guaranteed. Do not scale this drawing. Do not use this drawing to calculate areas. Dimensions to be verified by the Contractor and such dimensions to be solely their responsibility. Work must comply with the relevant Building Codes, By-Laws and related documents. Drawing errors and omissions must be reported immediately to the Architect of Record.

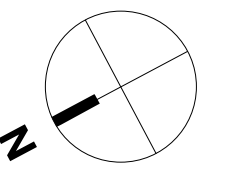

Issuance	Date
Issued For Coordination	29 Nov. 2019
Issued For Coordination	24 Jan. 2020
Issued For Coordination	30 Jan. 2020
Issued For Coordination	04 Feb. 2020

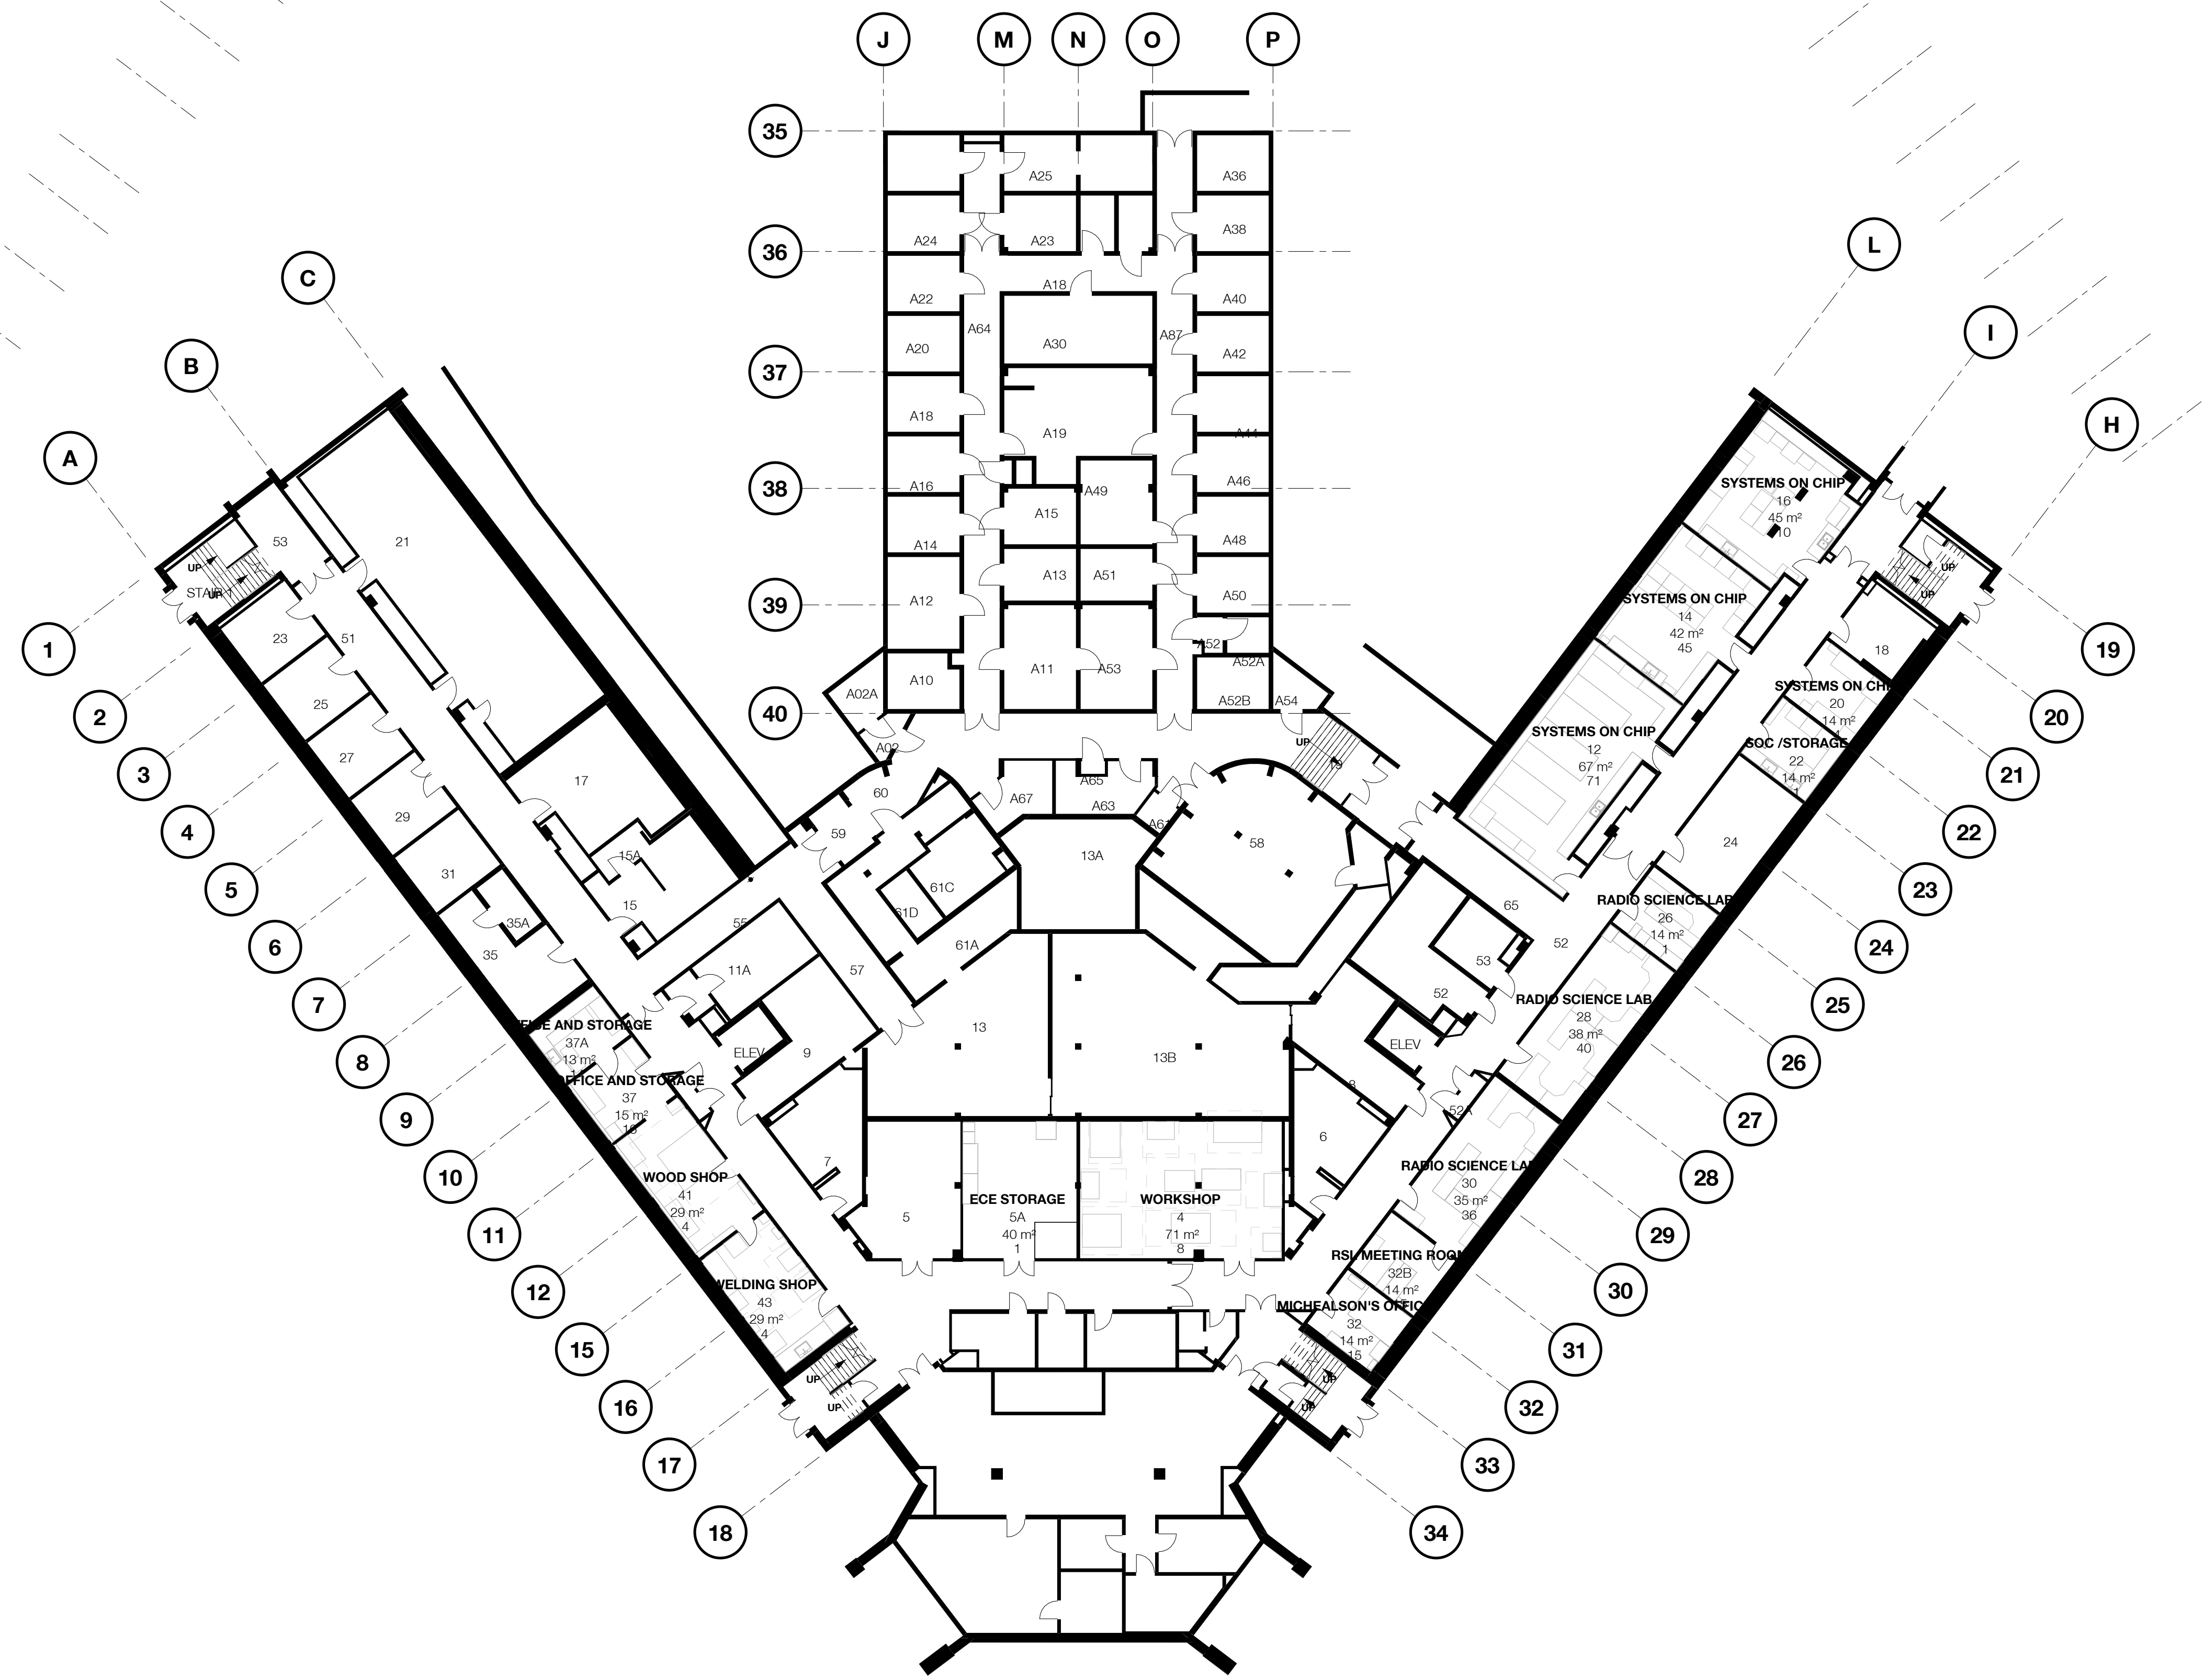

Rev	Description	Date
-----	-------------	------

Ryder
 Ryder Architecture (Canada) Inc.
 003-1290 Homer Street
 Vancouver BC V6B 2Y5
 www.ryderarchitecture.ca
 info@ryderarchitecture.ca

1 Basement Key Plan
 A1.01 1 : 200

Project
 University of British Columbia Project Services
 UBC Wesbrook Building ECE Swing Space
 6174 University Boulevard
 Vancouver BC V6T 2A1

Drawn by	Checked by	Status
ALL	AJ	
Project ID.	Project No.	Scale @ 22x34
UBC ECE	10140-00	1 : 200

Drawing
Wesbrook Basement Floor Plan

Drawing No.

A1.01