



All drawings and related documents are the property of Ryder Architecture (Canada) Inc. and may not be reproduced in whole or in part without written permission. Drawings are based upon site information supplied by third parties and accuracy cannot be guaranteed. Do not scale this drawing. Do not use this drawing to calculate areas. Dimensions to be verified by the Contractor and such dimensions to be solely their responsibility. Work must comply with the relevant Building Codes, By-Laws and related documents. Drawing errors and omissions must be reported immediately to the Architect of Record.

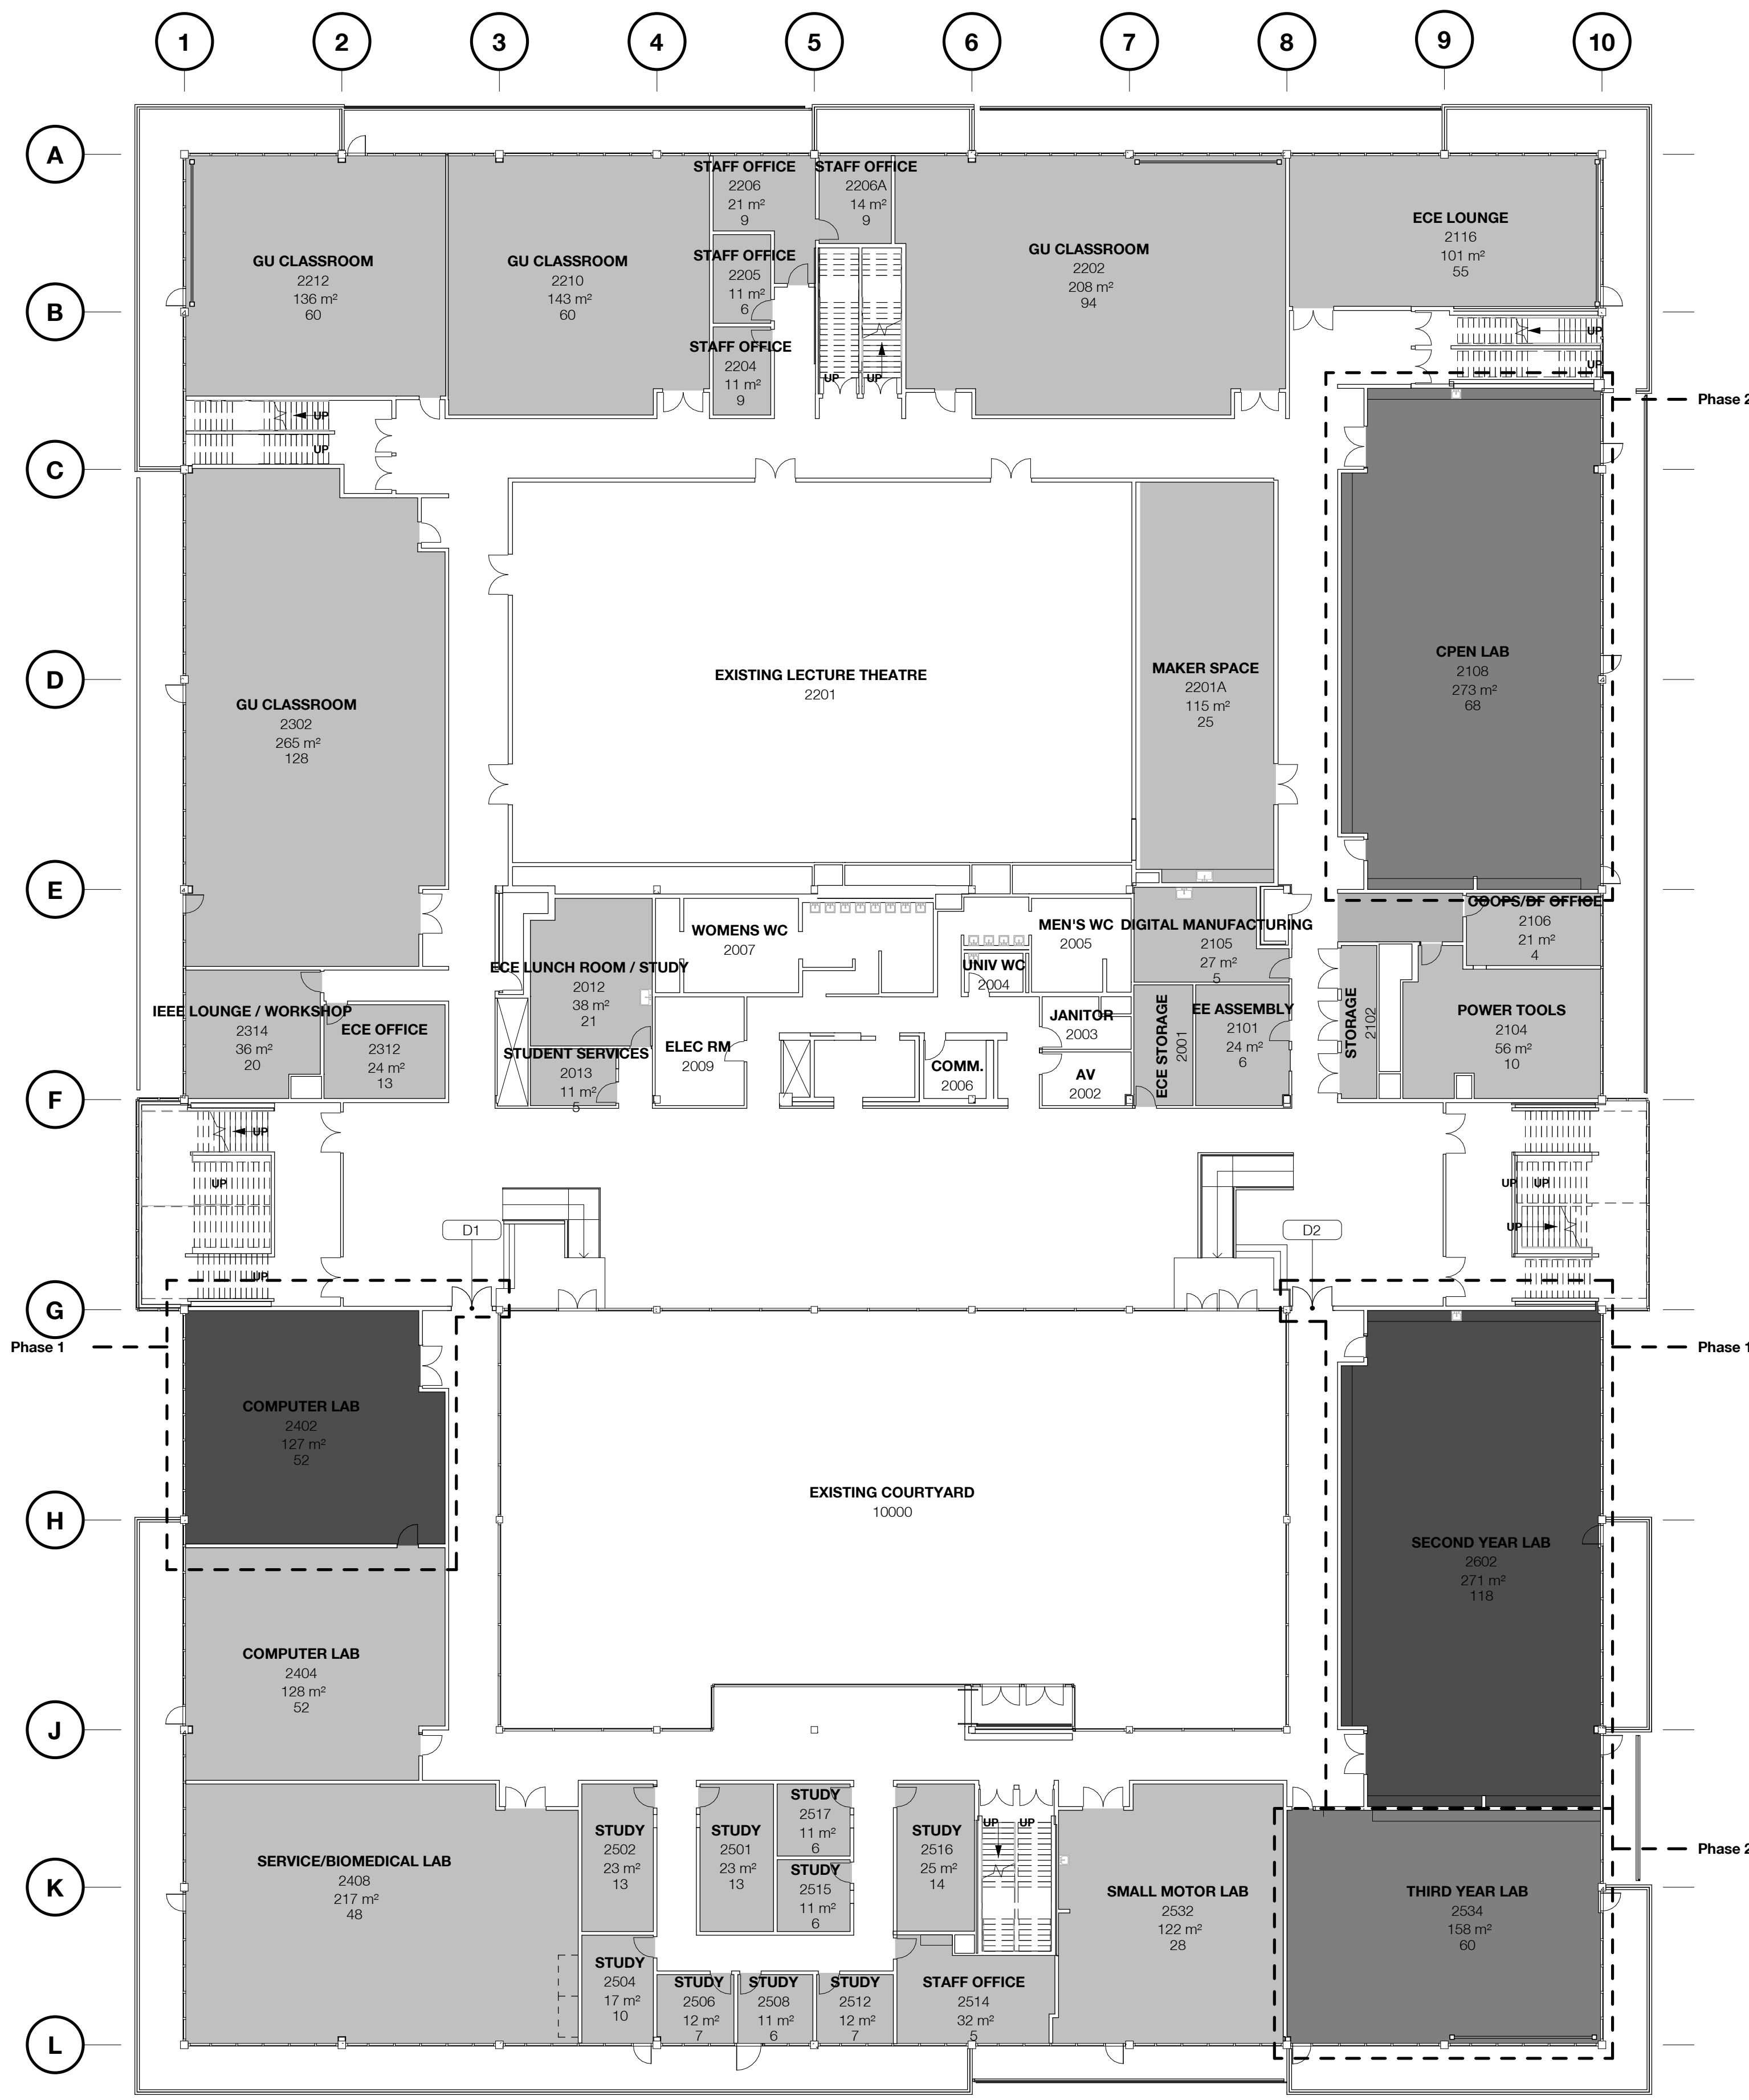

Phasing and Scope Legend

Graphic	Description	Target Completion Date
	Phase 1	11 May 2020
	Phase 2	11 June 2020
	Phase 3	01 August 2020
	Not in Contract	Not Applicable
	Extent of Phase	Refer to Phase

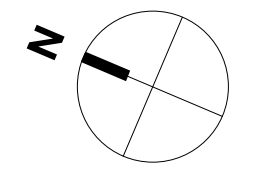

Issuance	Date
Issued For Coordination	14 Jan. 2020
Issued For Coordination	17 Jan. 2020
Issued For Coordination	24 Jan. 2020
Issued For Coordination	31 Jan. 2020

Rev	Description	Date

Ryder
 Ryder Architecture (Canada) Inc.
 003-1290 Homer Street
 Vancouver BC V6B 2Y5
 www.ryderarchitecture.ca
 info@ryderarchitecture.ca

Drawn by	Checked by	Status
ALL	AJ	Information
Project ID.	Project No.	Scale @
UBCECE	10140-00	As indicated

Scope and Phasing Requirements

1 Level 02 Phasing and Scope Plan
 A0.05 1 : 200